


三亚市天涯区桶井安置区项目红线图

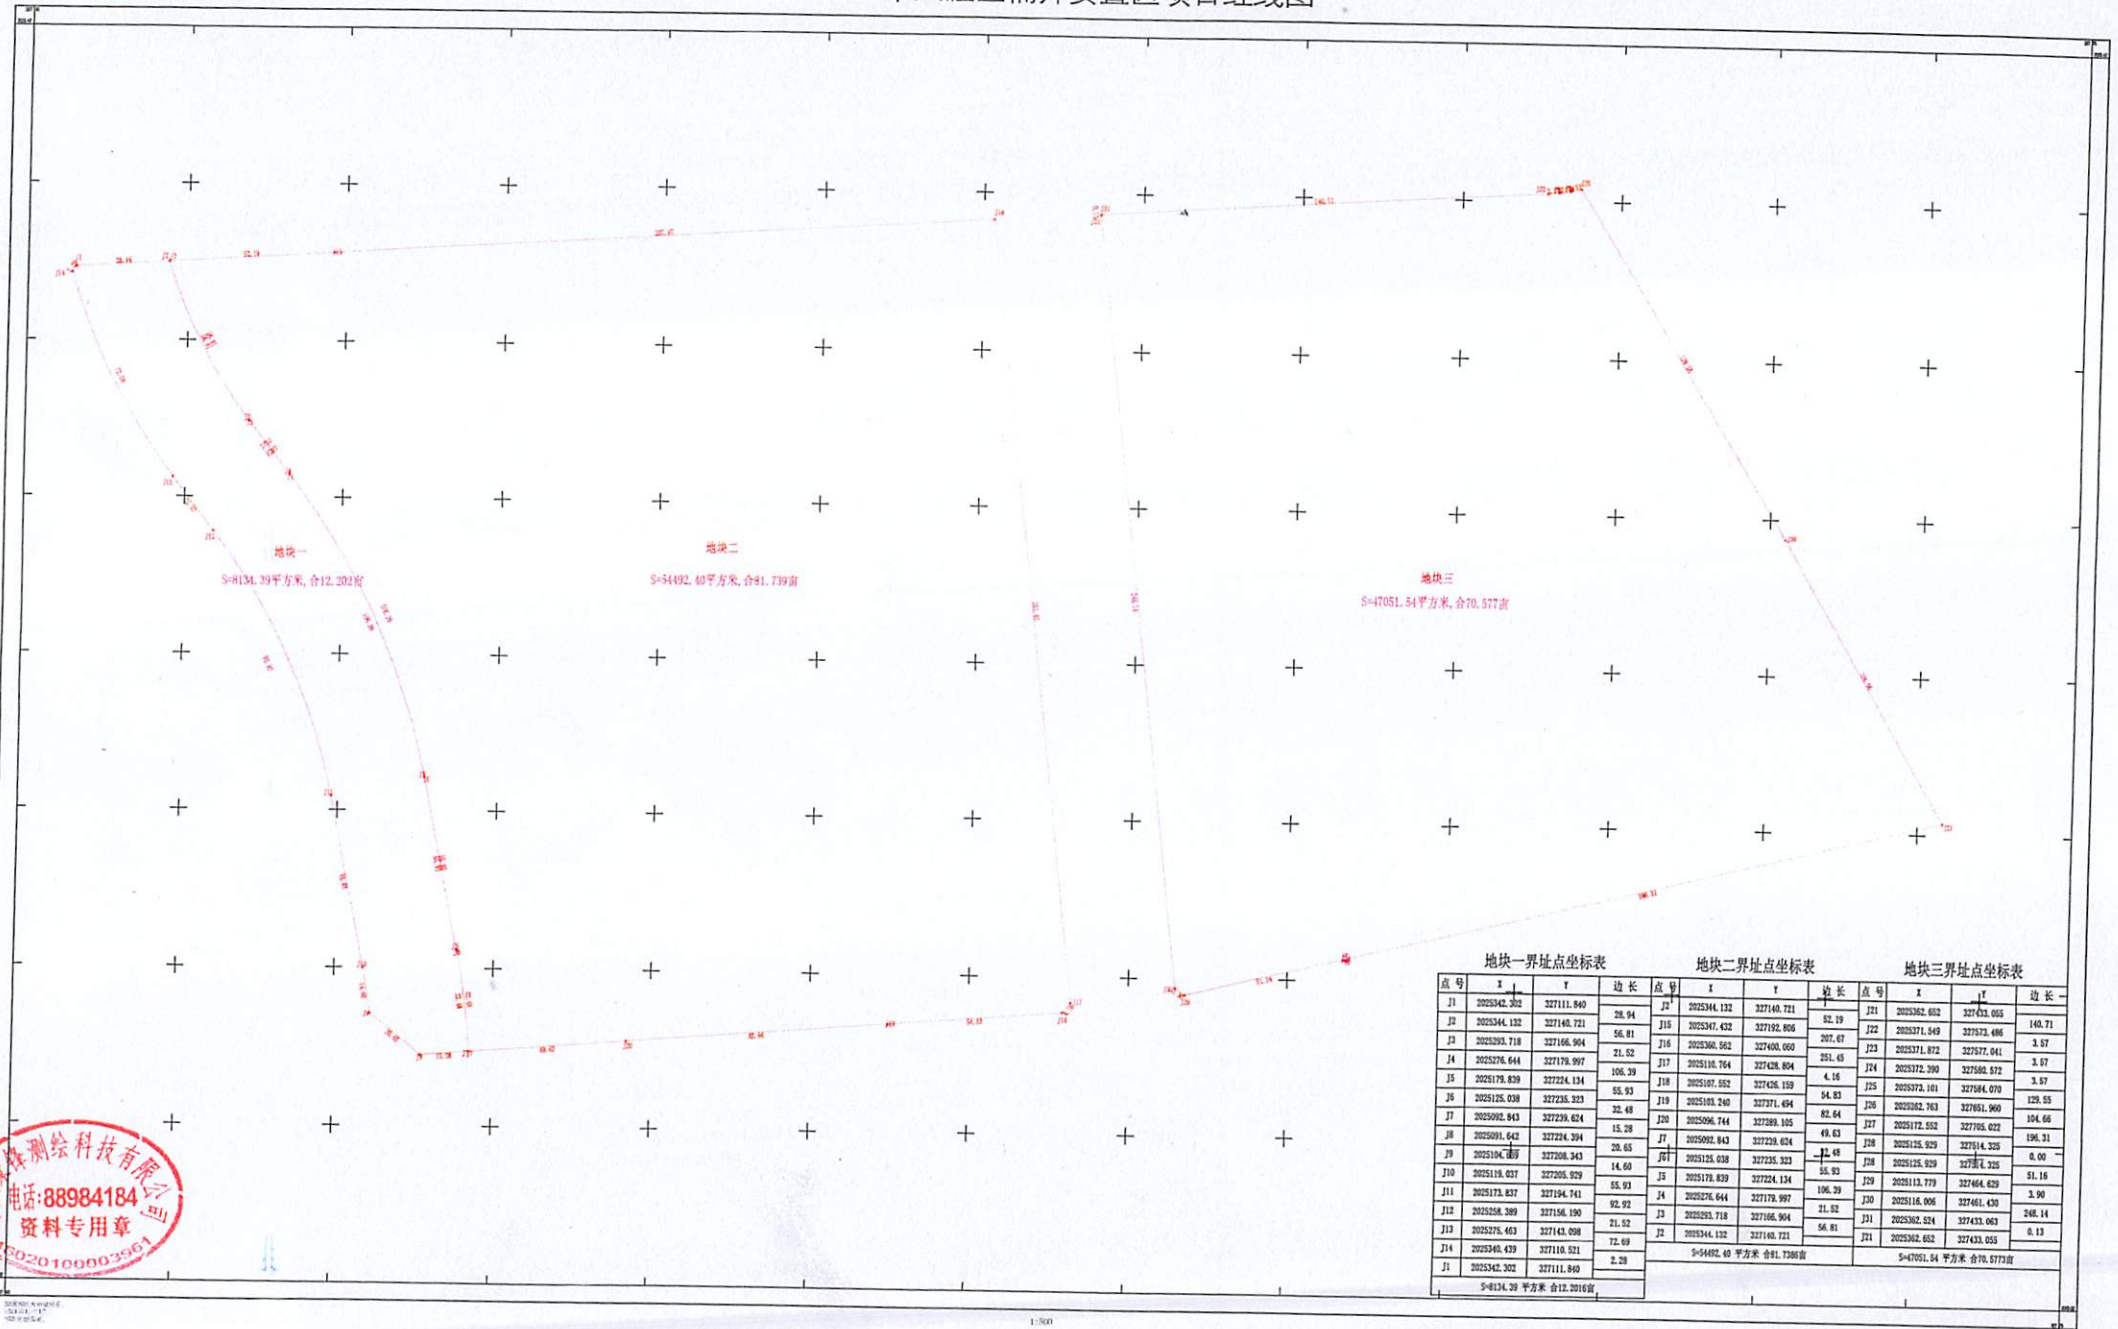

地块一界址点坐标表				地块二界址点坐标表				地块三界址点坐标表			
点号	X	Y	边长	点号	X	Y	边长	点号	X	Y	边长
J1	2025342.202	327111.840	28.94	J2	2025344.132	327140.721	52.19	J21	2025362.652	327421.055	140.71
J2	2025344.132	327140.721	56.81	J15	2025347.422	327192.806	207.67	J22	2025371.649	327572.486	3.97
J3	2025293.718	327166.904	21.52	J16	2025366.562	327400.050	251.45	J23	2025371.872	327577.041	3.97
J4	2025276.644	327178.997	106.39	J17	2025116.764	327428.804	4.16	J24	2025372.200	327580.572	3.97
J5	2025178.839	327224.134	55.93	J18	2025107.953	327426.159	54.83	J25	2025372.161	327584.070	129.55
J6	2025125.038	327235.323	32.48	J19	2025103.240	327371.494	82.64	J26	2025382.763	327651.960	104.66
J7	2025092.843	327238.624	20.65	J20	2025096.744	327389.105	49.63	J27	2025172.552	327705.022	196.31
J8	2025091.642	327228.394	14.60	J1	2025092.843	327238.624	12.49	J28	2025125.929	327514.325	0.00
J9	2025104.009	327208.343	55.93	J2	2025125.038	327235.323	106.39	J29	2025113.779	327464.629	51.16
J10	2025119.037	327205.929	92.92	J3	2025178.839	327224.134	21.52	J30	2025116.006	327461.430	248.14
J11	2025173.837	327194.741	72.69	J4	2025276.644	327178.997	56.81	J31	2025362.524	327433.063	0.13
J12	2025258.389	327156.190	21.52	J5	2025293.718	327166.904	2.28	J1	2025362.652	327433.055	
J13	2025376.463	327143.098		J6	2025344.132	327140.721					
J14	2025340.439	327110.521									
J1	2025342.202	327111.840									
S=8134.39 平方米 合12.2016亩				S=54492.40 平方米 合81.7389亩				S=47051.54 平方米 合70.5773亩			



1:500

比例尺 1:500