


三亚市南岛学校工程项目拟办用地红线图

图幅号(南岛)

内部用图

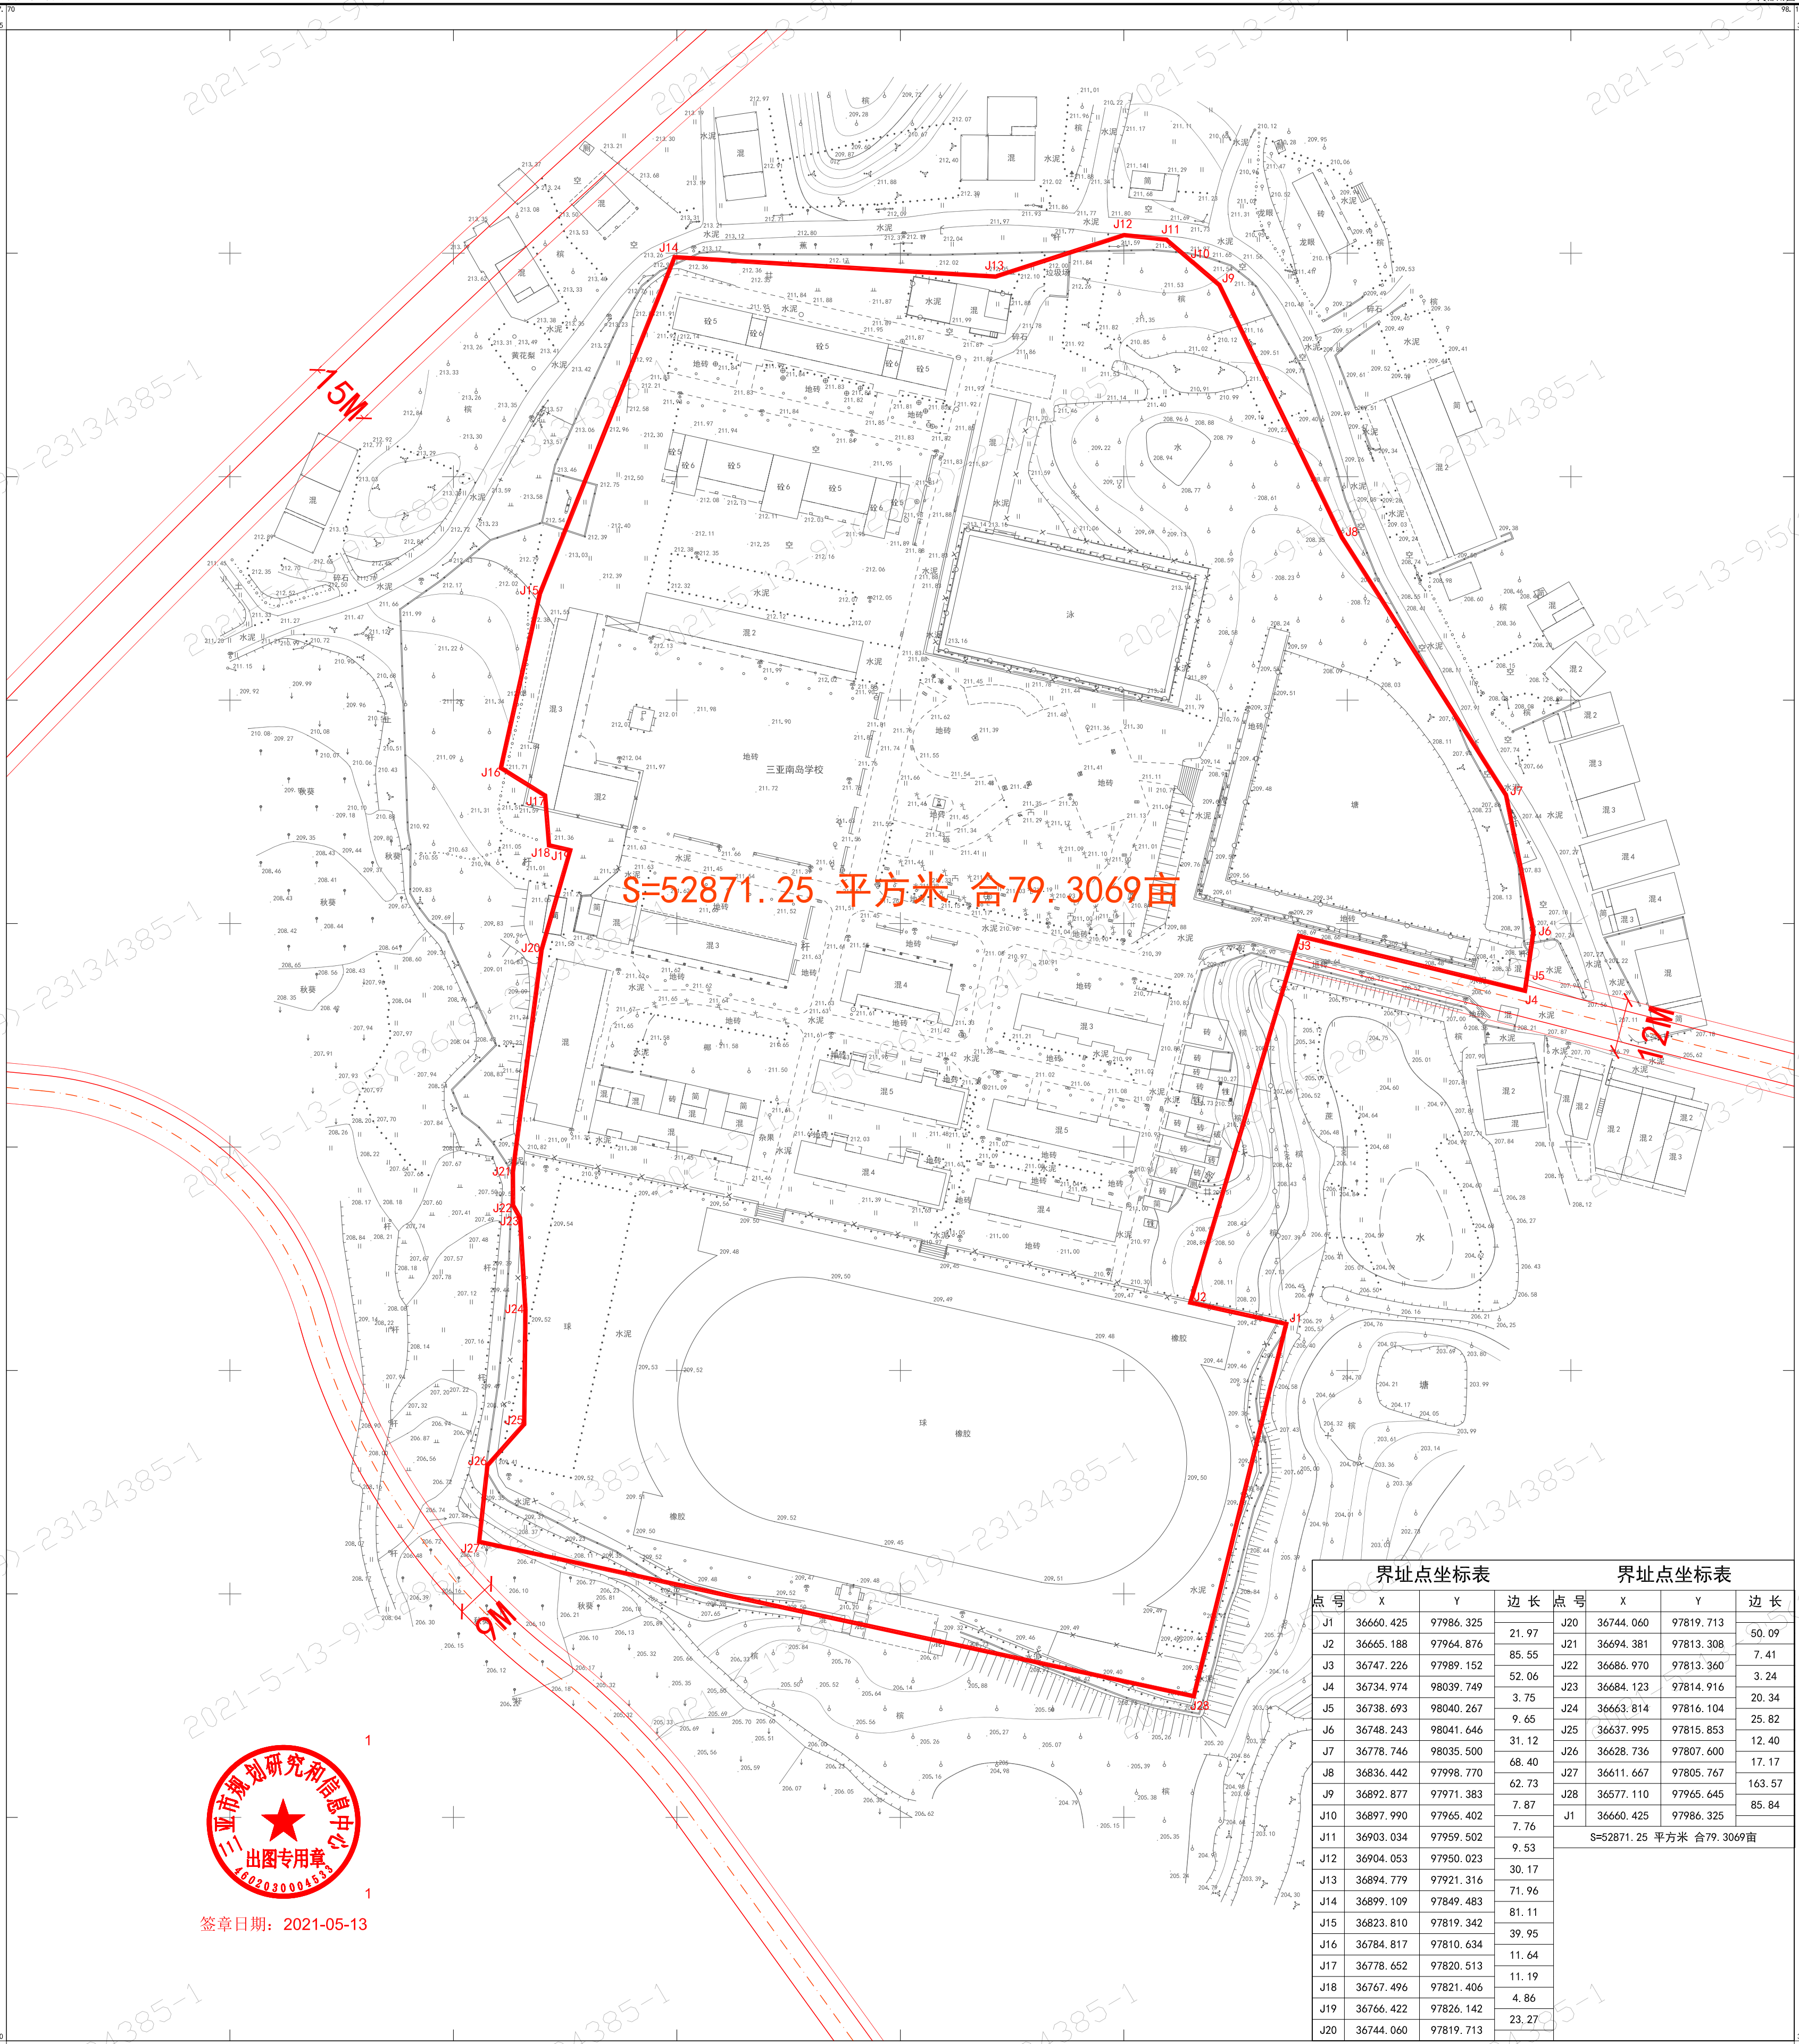

S=52871.25 平方米 合79.3069亩

界址点坐标表				界址点坐标表			
点号	X	Y	边长	点号	X	Y	边长
J1	36660.425	97986.325	21.97	J20	36744.060	97819.713	50.09
J2	36665.188	97964.876	85.55	J21	36694.381	97813.308	7.41
J3	36747.226	97989.152	52.06	J22	36686.970	97813.360	3.24
J4	36734.974	98039.749	3.75	J23	36684.123	97814.916	20.34
J5	36738.693	98040.267	9.65	J24	36663.814	97816.104	25.82
J6	36748.243	98041.646	31.12	J25	36637.995	97815.853	12.40
J7	36778.746	98035.500	68.40	J26	36628.736	97807.600	17.17
J8	36836.442	97998.770	62.73	J27	36611.667	97805.767	163.57
J9	36892.877	97971.383	7.87	J28	36577.110	97965.645	85.84
J10	36897.990	97965.402	7.76	J1	36660.425	97986.325	
J11	36903.034	97959.502	9.53	S=52871.25 平方米 合79.3069亩			
J12	36904.053	97950.023	30.17				
J13	36894.779	97921.316	71.96				
J14	36899.109	97849.483	81.11				
J15	36823.810	97819.342	39.95				
J16	36784.817	97810.634	11.64				
J17	36778.652	97820.513	11.19				
J18	36767.496	97821.406	4.86				
J19	36766.422	97826.142	23.27				
J20	36744.060	97819.713					



签章日期: 2021-05-13

海南照裕测绘有限公司